

THIS DOCUMENT, AND THE DATA, DESIGNS, AND DRAWINGS CONTAINED HEREIN, IS THE PROPERTY OF TORXUN VEHICLE ACCESS TECHNOLOGIES (TORXUN) AND IS SUBMITTED SOLELY FOR THE PURPOSE OF AIDING THE TRANSACTION OF BUSINESS BETWEEN THE RECIPIENT AND TORXUN. THIS DOCUMENT IS SUBMITTED SUBJECT TO THE FOLLOWING CONDITIONS: (A) IT MAY NOT BE USED, COPIED, OR REPRODUCED IN ANY MANNER WITHOUT THE PRIOR WRITTEN CONSENT OF TORXUN; (B) IT WILL BE RETURNED TO TORXUN WITH FIVE (5) BUSINESS DAYS OF REQUEST; (C) IT WILL BE RETAINED IN CONFIDENCE; (D) IT WILL NOT BE USED OR INCORPORATED IN ANY PRODUCT WITHOUT THE PRIOR WRITTEN CONSENT OF TORXUN; AND (E) IT WILL NOT BE USED IN ANY MANNER DETRIMENTAL TO TORXUN.

REVISIONS				
REV	BY	DESCRIPTION	APPROVED	DATE
A	DA	ORIGINAL	***	11-17-17
A.3	LMS	REVISE LOGO VISIBILITY	-	03-14-18
-	-	-	-	-



TYPICAL BI-PARTING SWING GATES
WITH MODEL 3 OPERATORS
PLAN VIEW

TOLERANCES:
 DECIMALS:
 XX = ± .XX
 XXX = ± .XXX
 ANGLES: ±1°



DATE: 11-17-17
 DRAWN BY: DA
 JOB NO.: XXXXXXXX
 FILE NAME: XXXXXXXX.DWG
 DWG#: XXXXXXXX
 SCALE: 3/8" = 1"

SHEET:	REV:
1 OF 2	A.3

KEY NOTES:

- * ALL CONDUIT & POWER WIRE TO BE FURNISHED AND INSTALLED BY OTHERS
- * FINISH: PRIMED AND PAITED DTM BLACK

CONDUIT/LOOP LEGEND

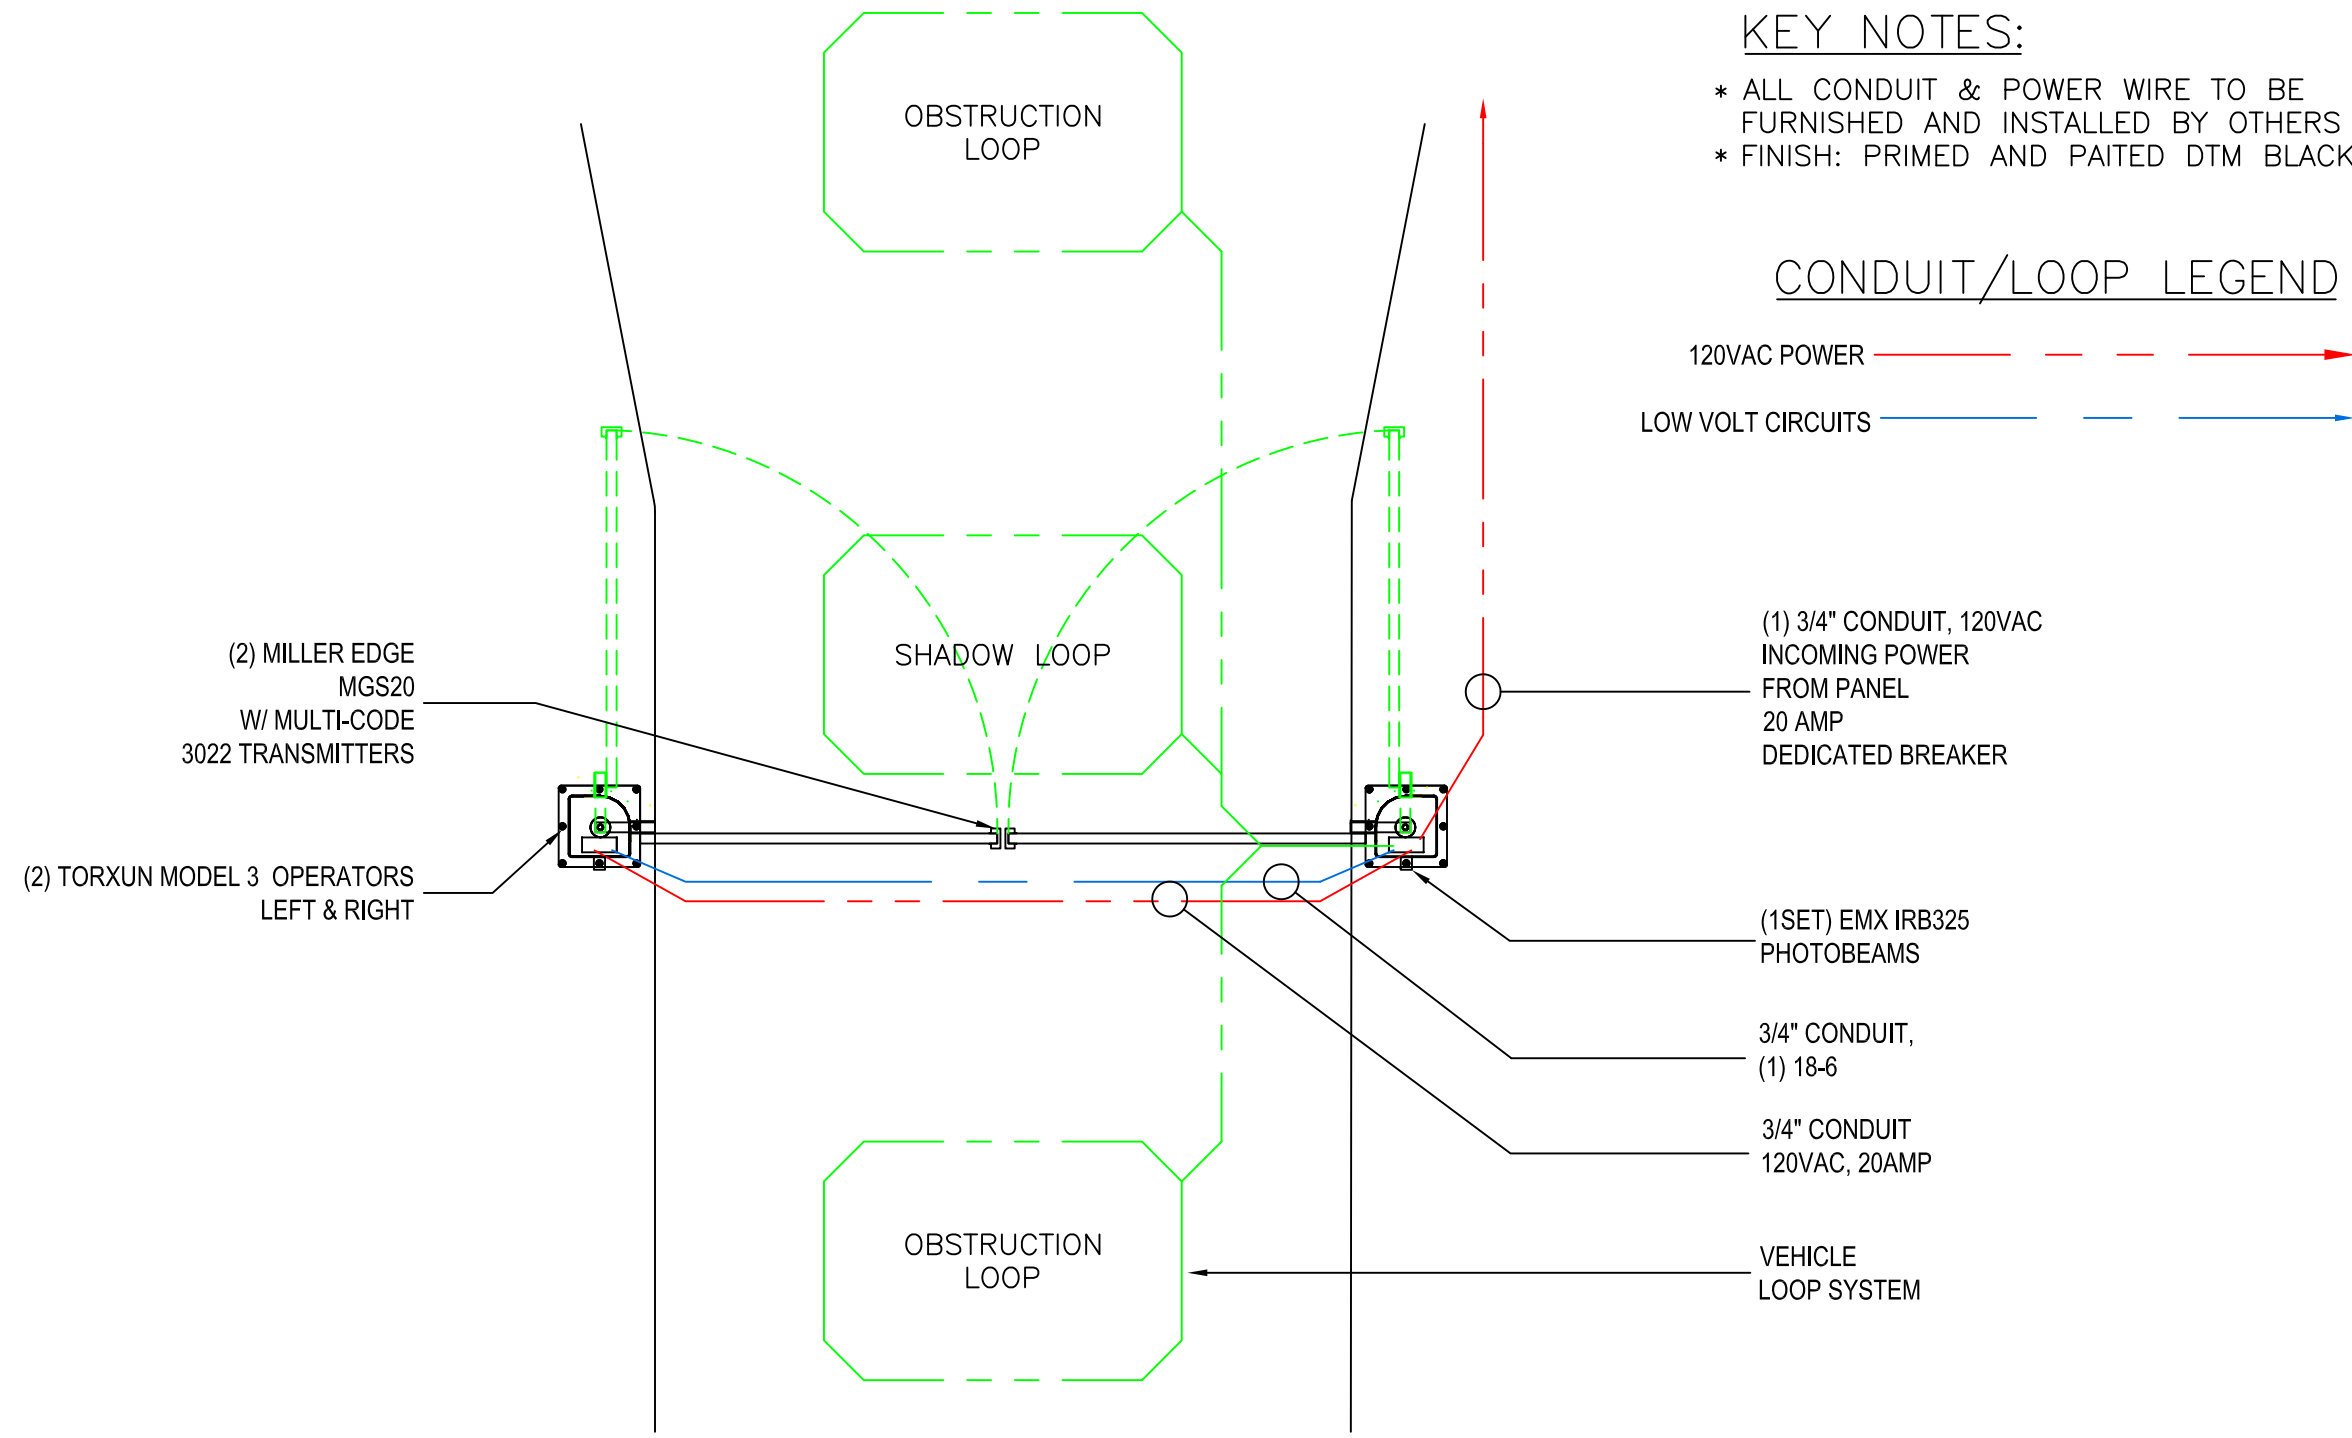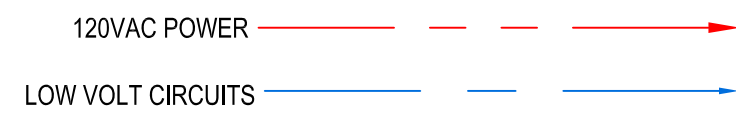

PLAN VIEW: BI-PARTING SWING GATES
SCALE: 3/8" = 1'
OUTSIDE LOOKING IN